




PLAN VIEW



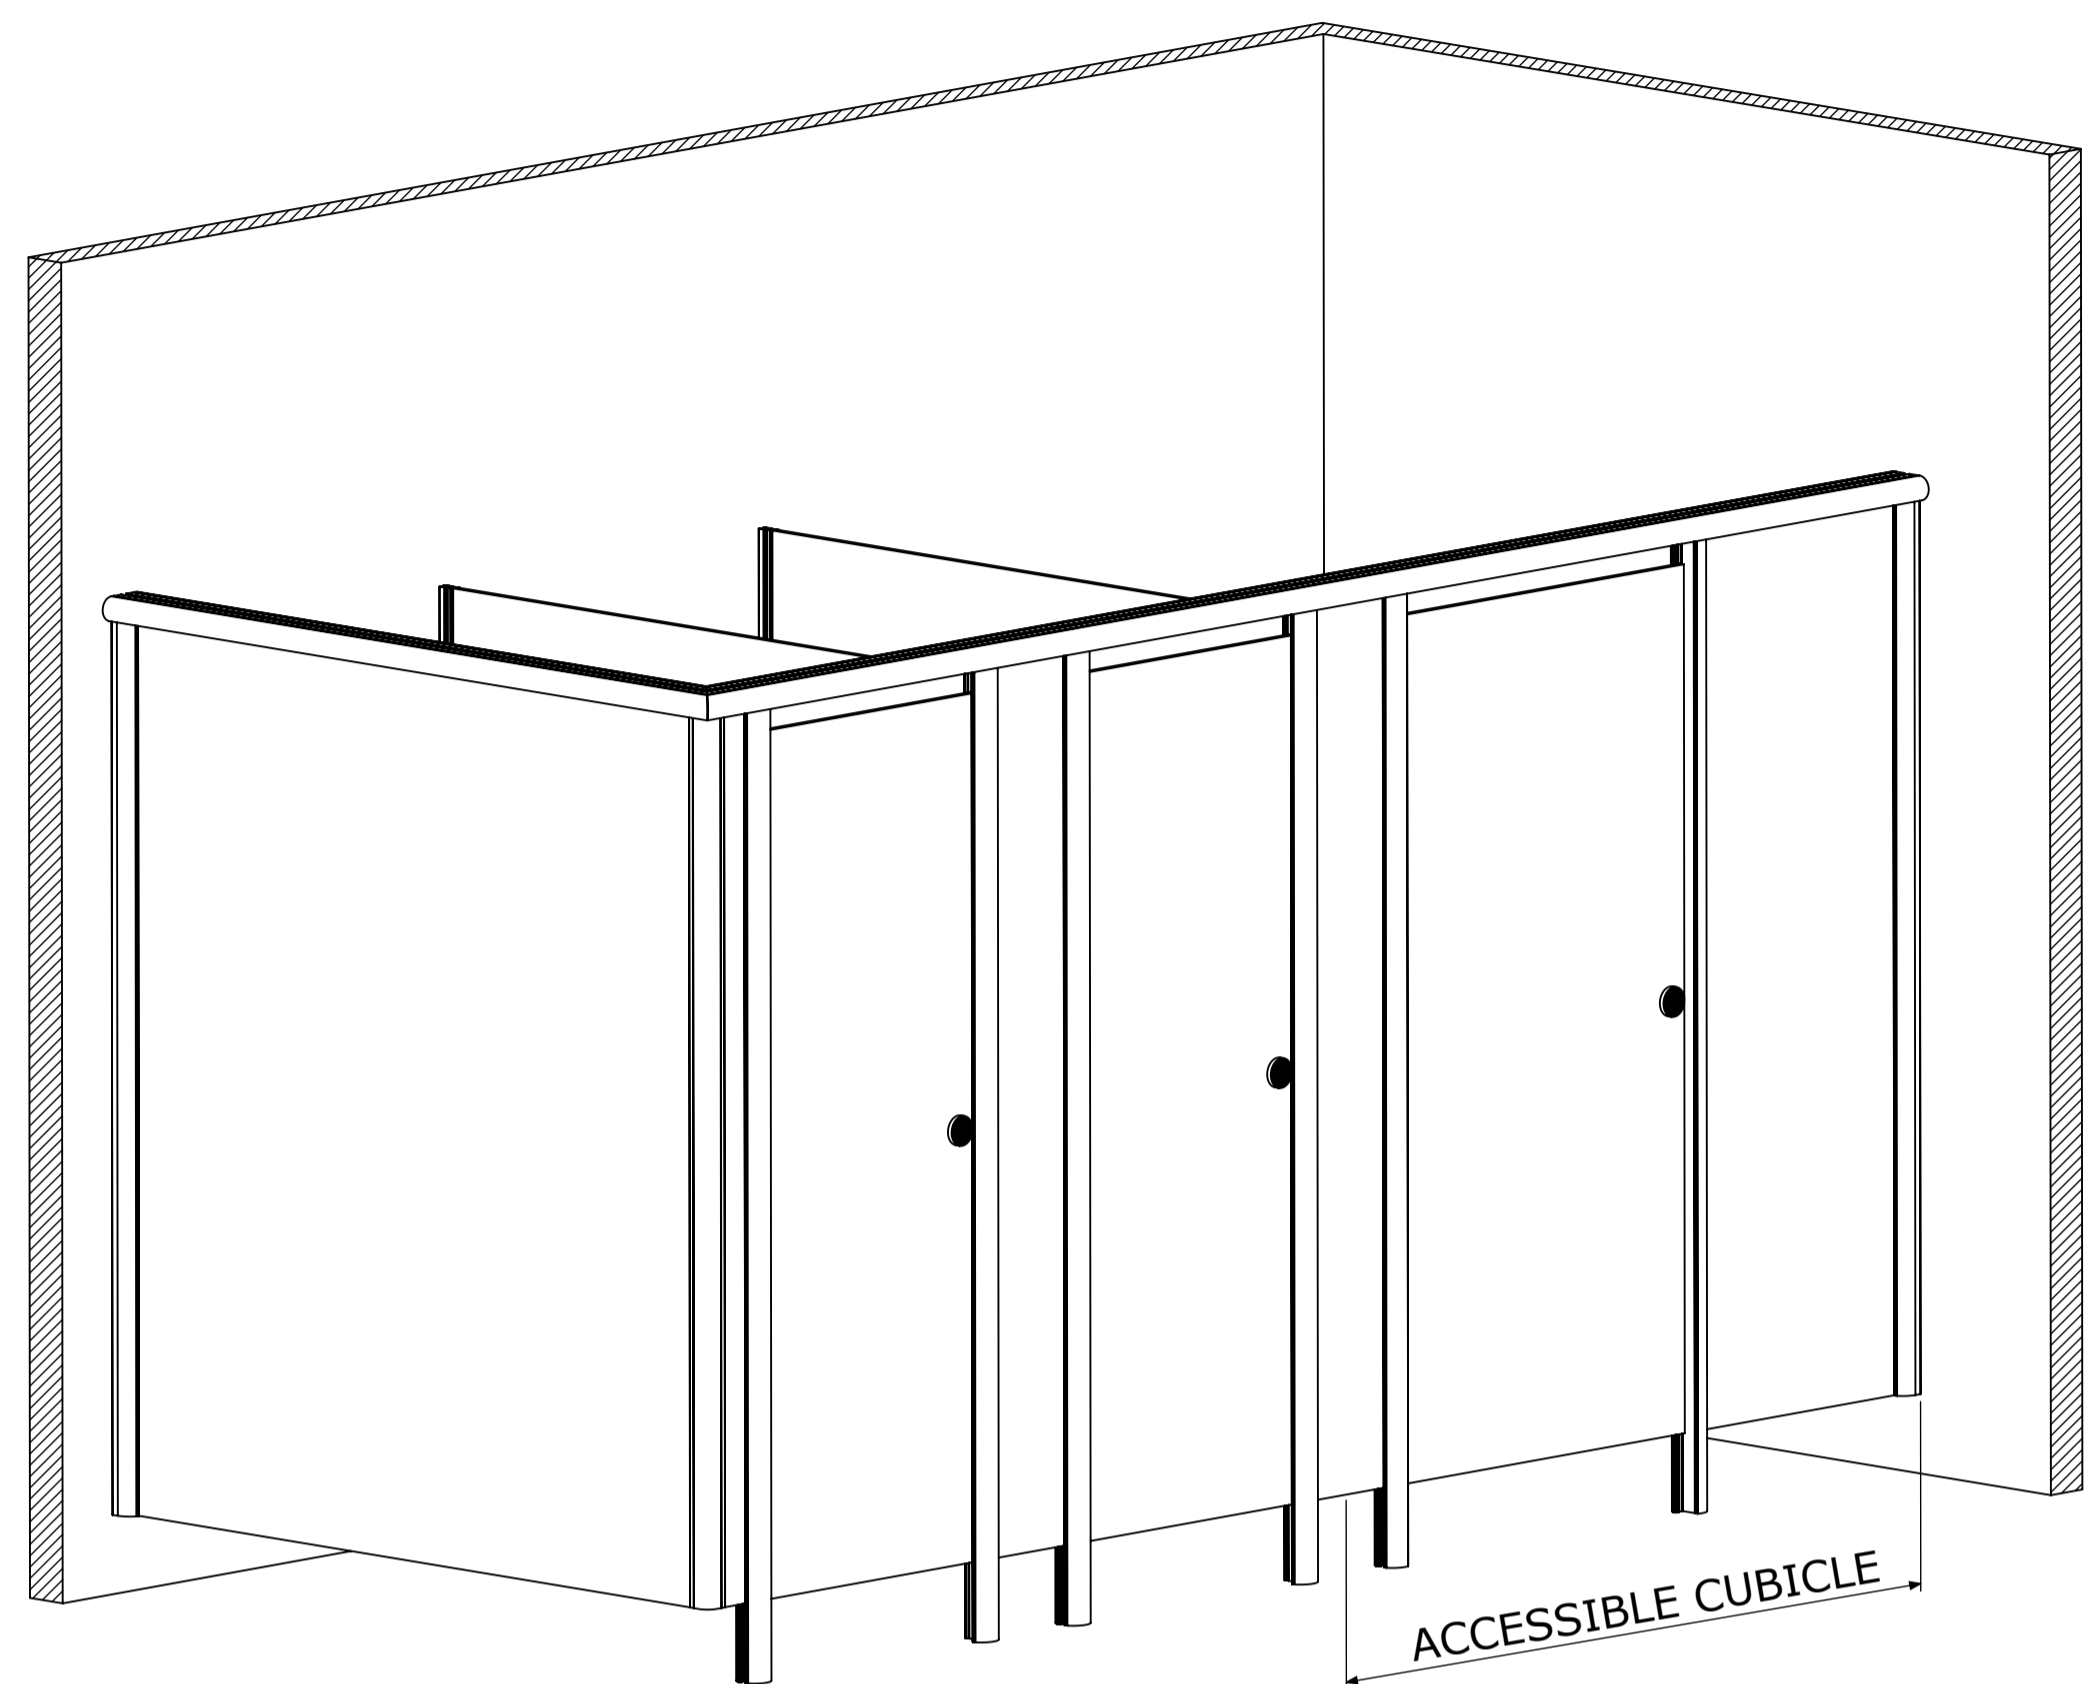

ISOMETRIC VIEW

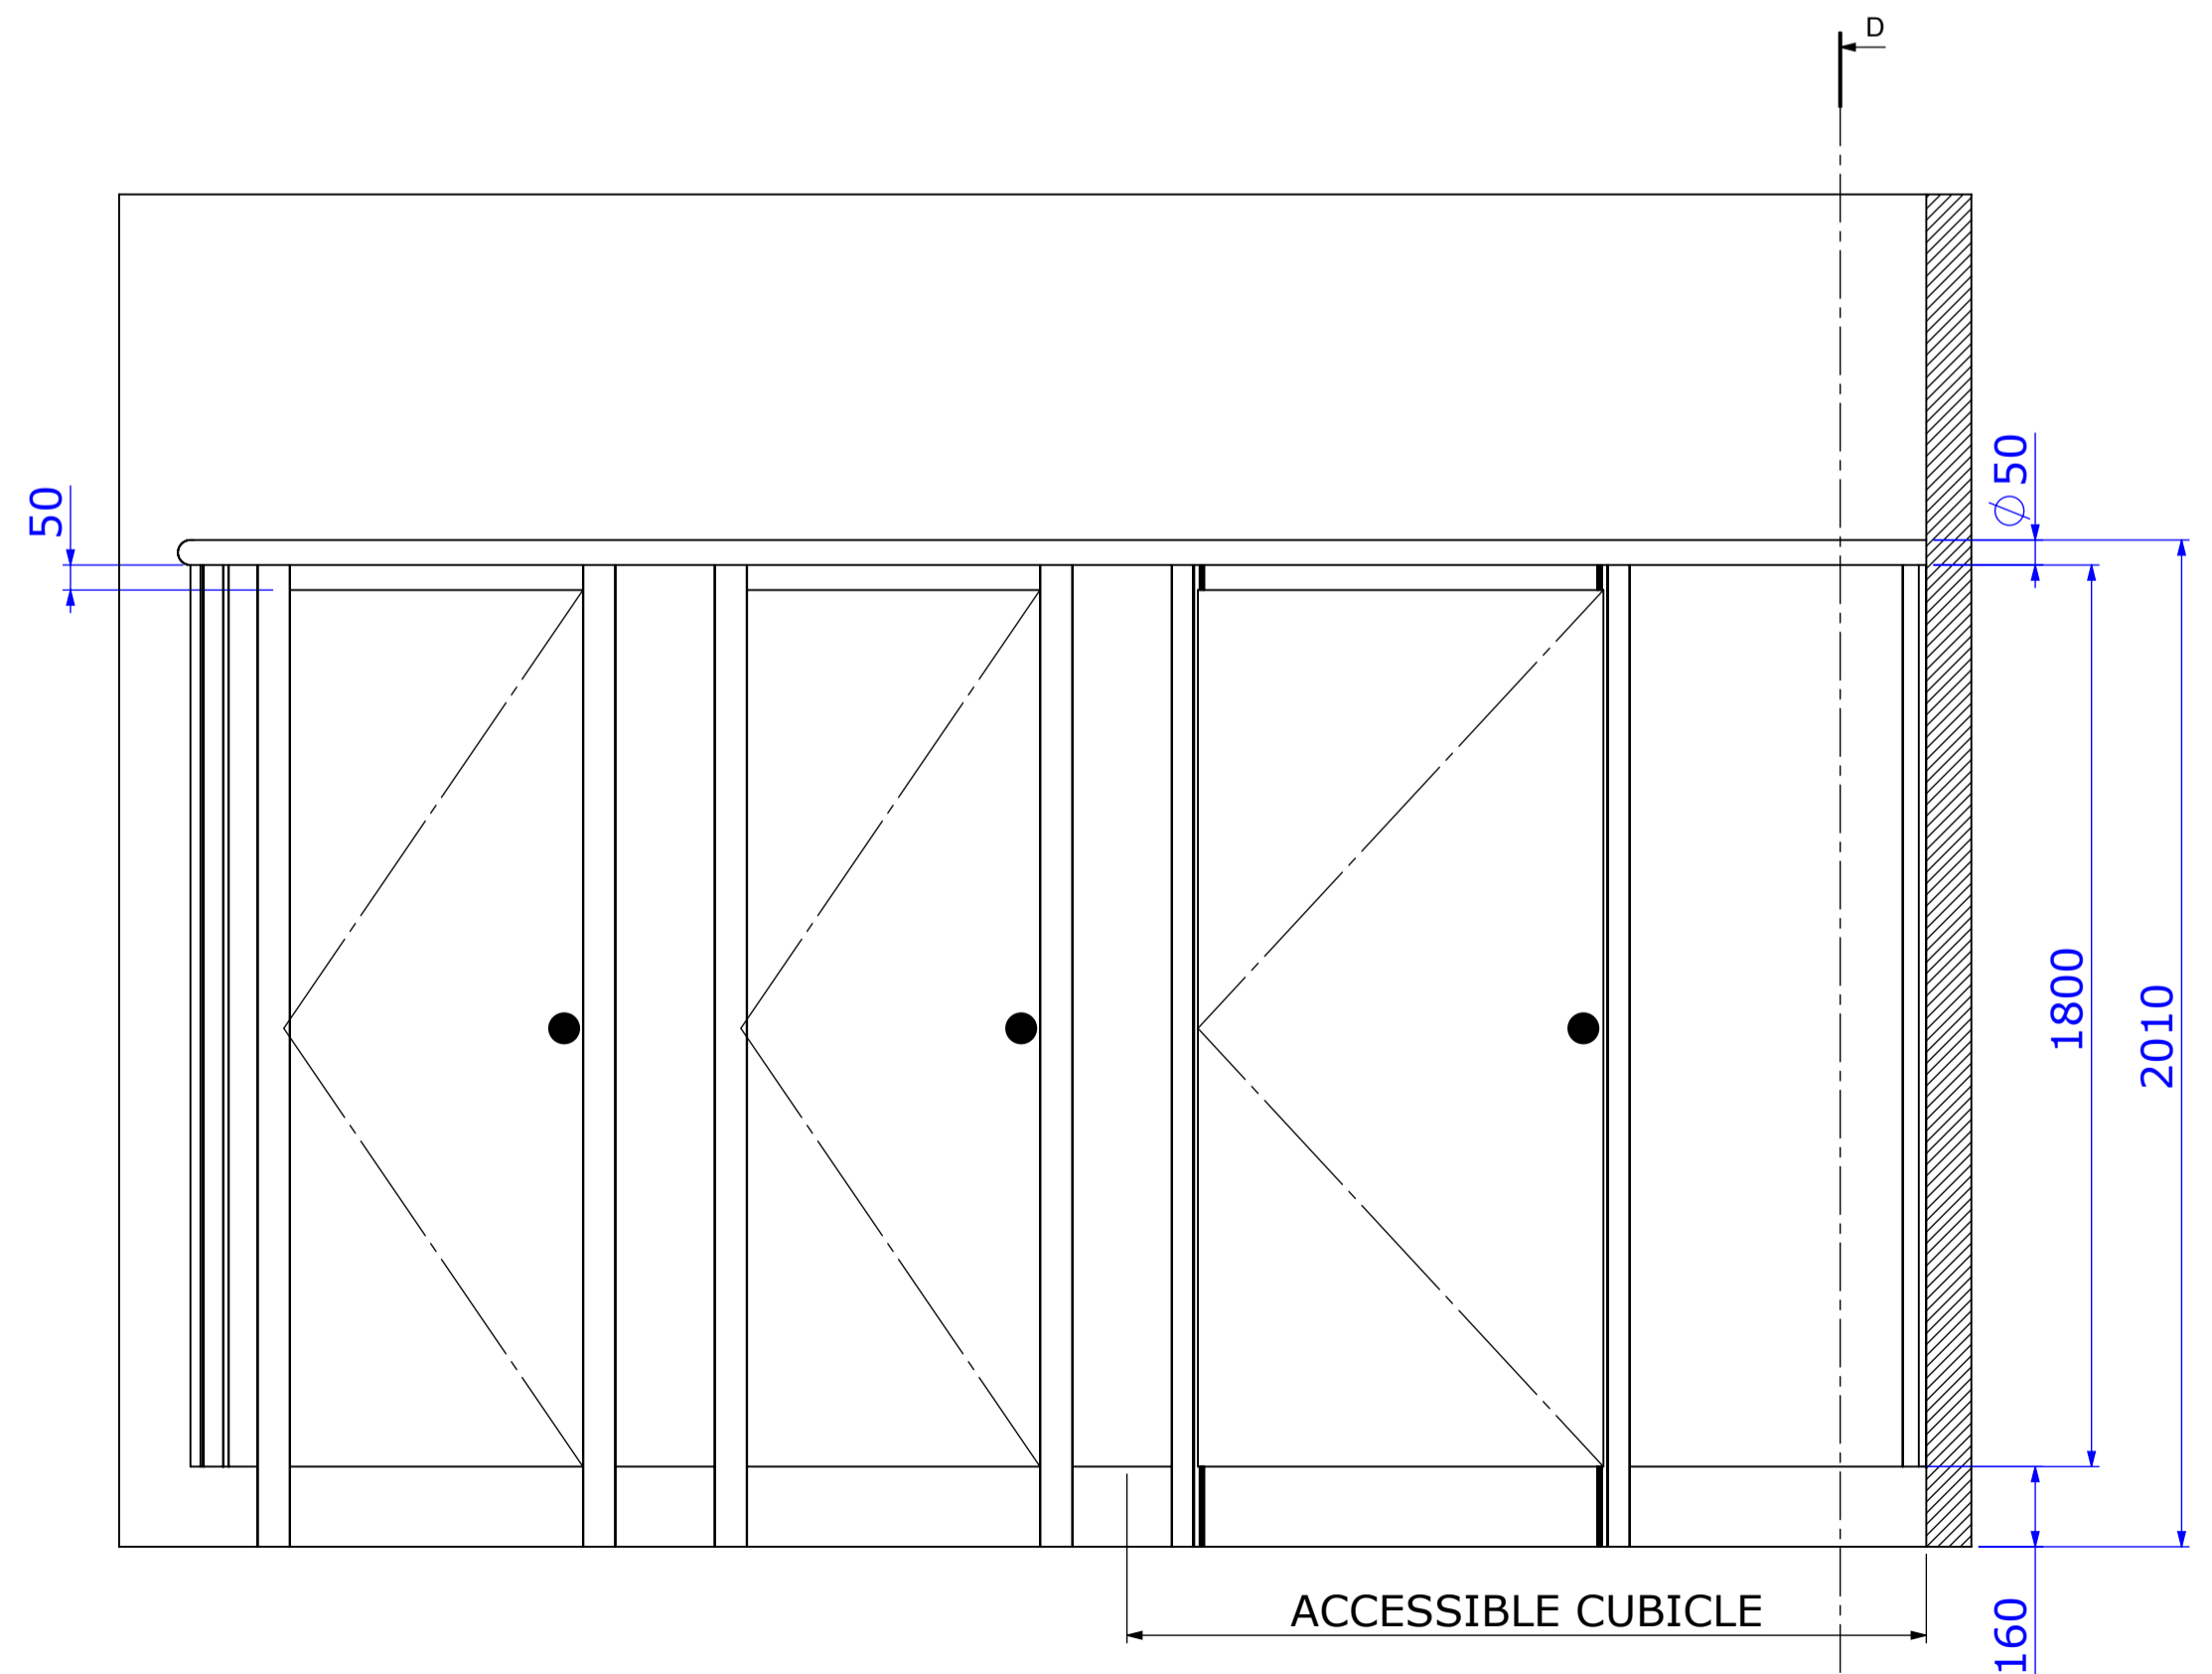

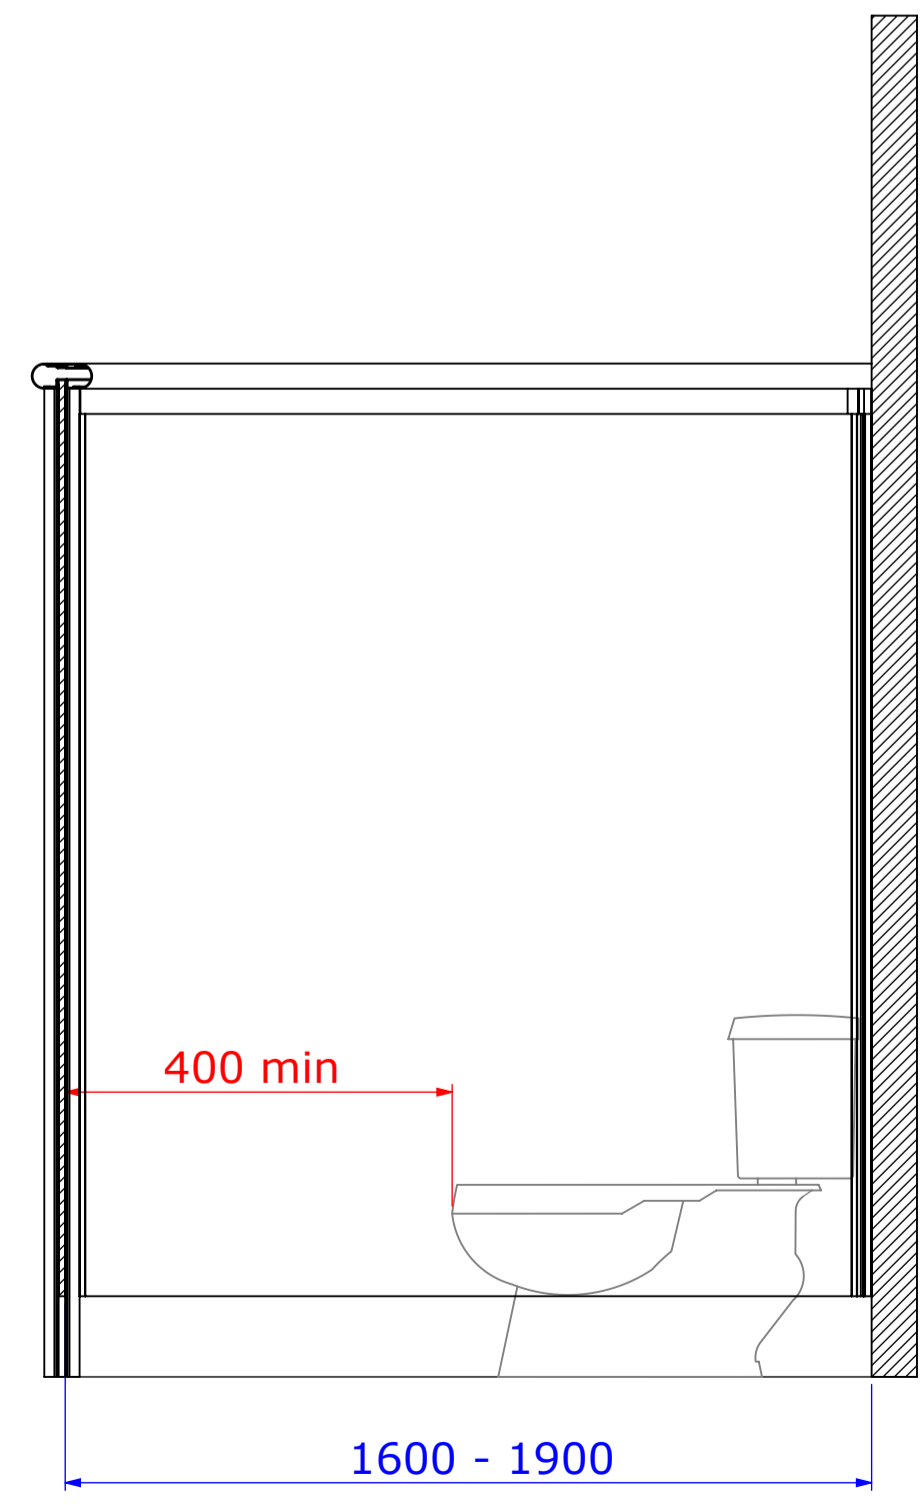FRONT VIEW



SECTION D-D

| | | | |
|---|--|---|--|
| Key | | NZBC G1/AS1 min Req. ■ | Resco Standard ■ |
|  | | Drawing Name 3 Door LH Return incl. Accessible | |
| | | Scale 1:15 | Date Oct 2014 |
| Resco Limited Ph: 09 415 4720 Or: 07 850 1025 www.resco.co.nz | | System Resco Series 7000 | Code NZBC G1/AS1 |
| | |  | |