




PLAN VIEW

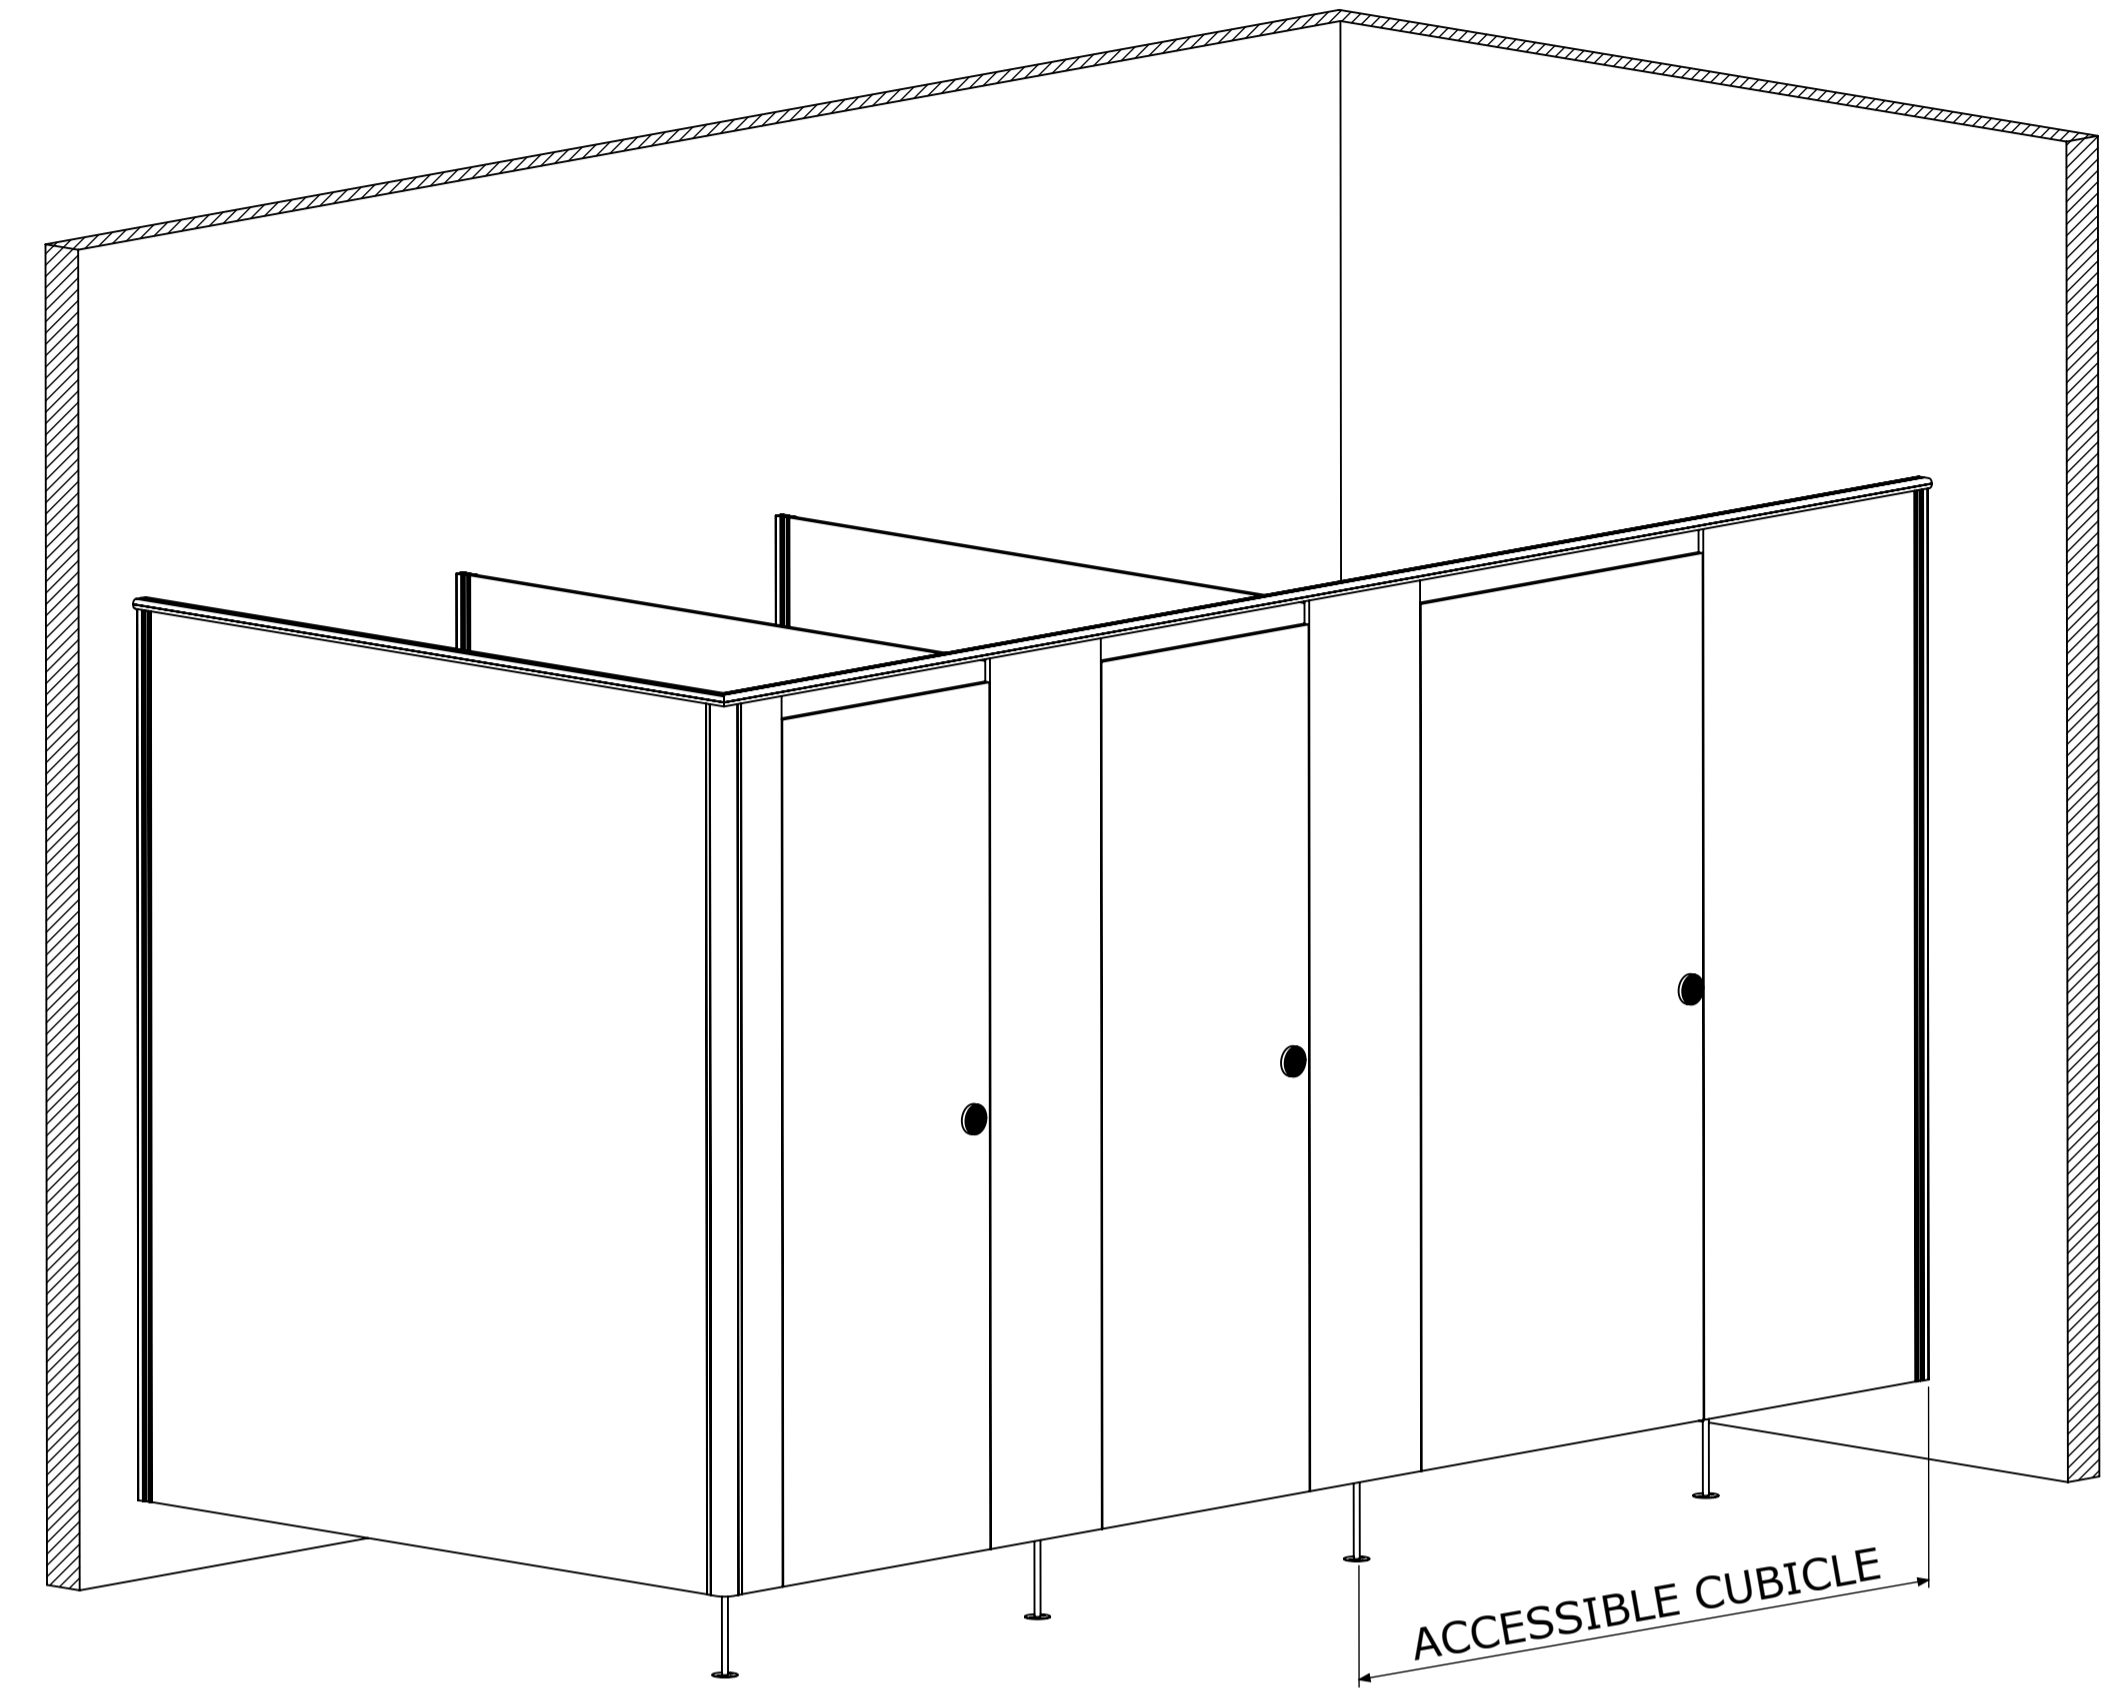


ISOMETRIC VIEW

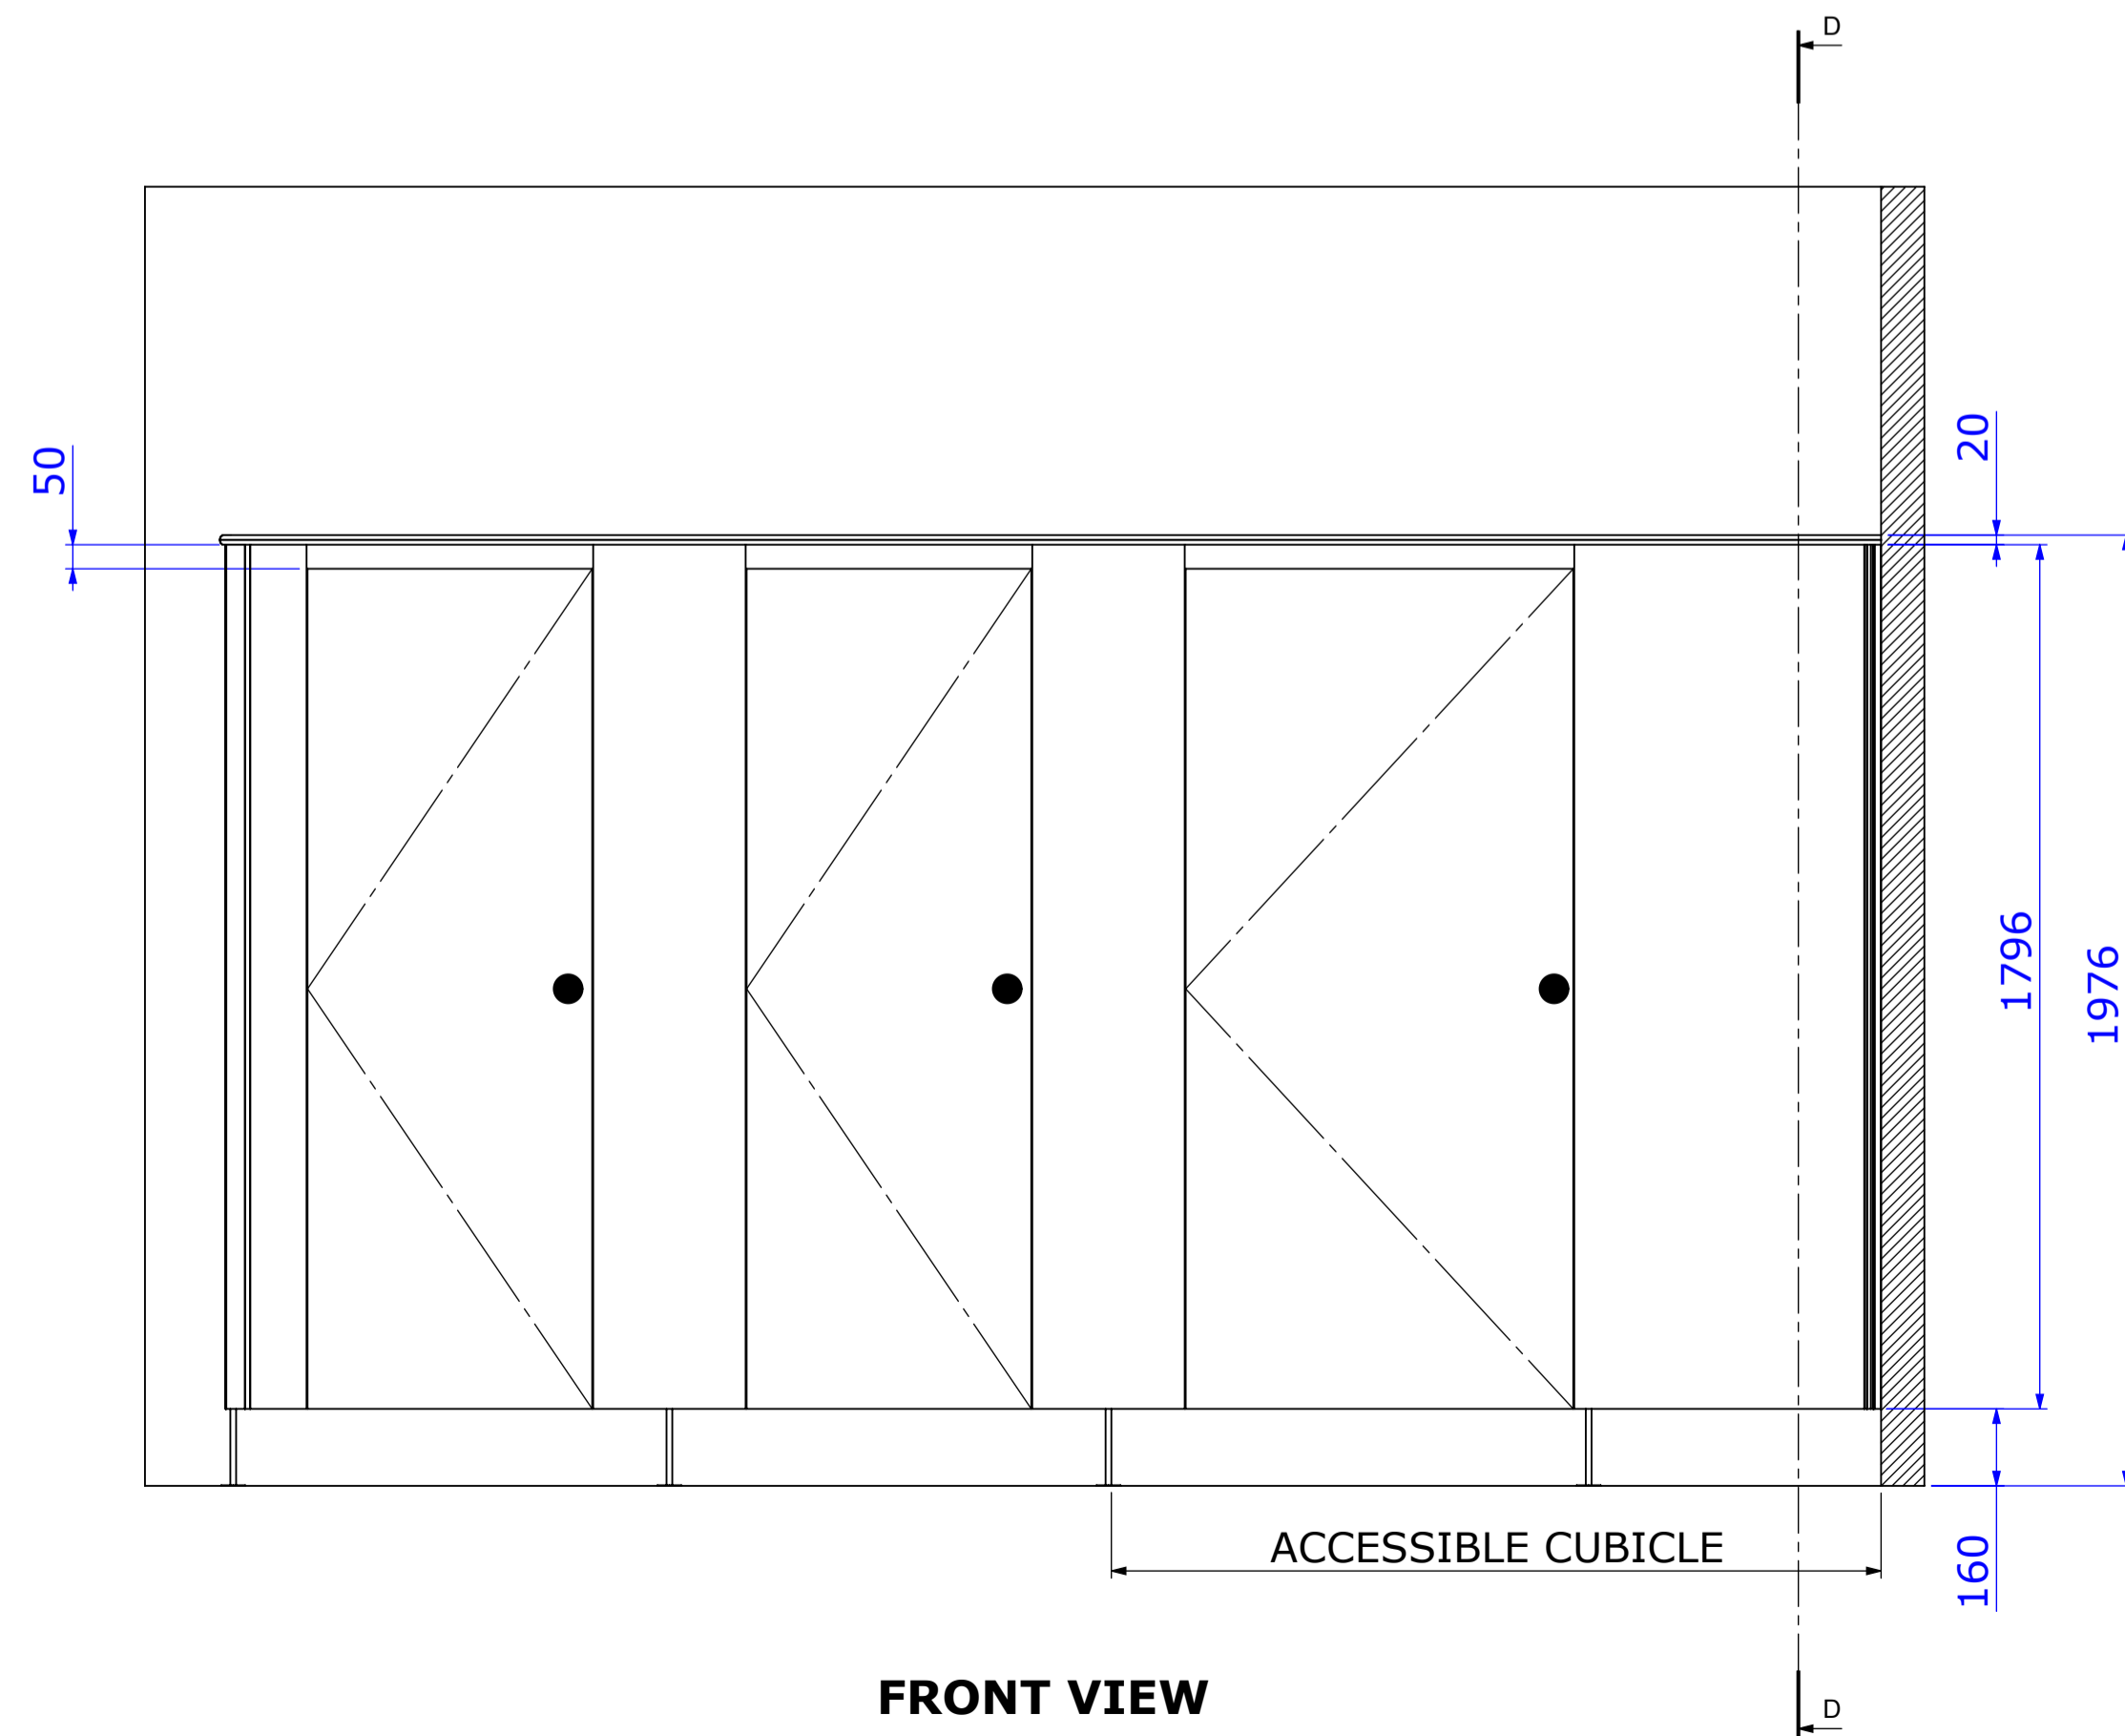

FRONT VIEW

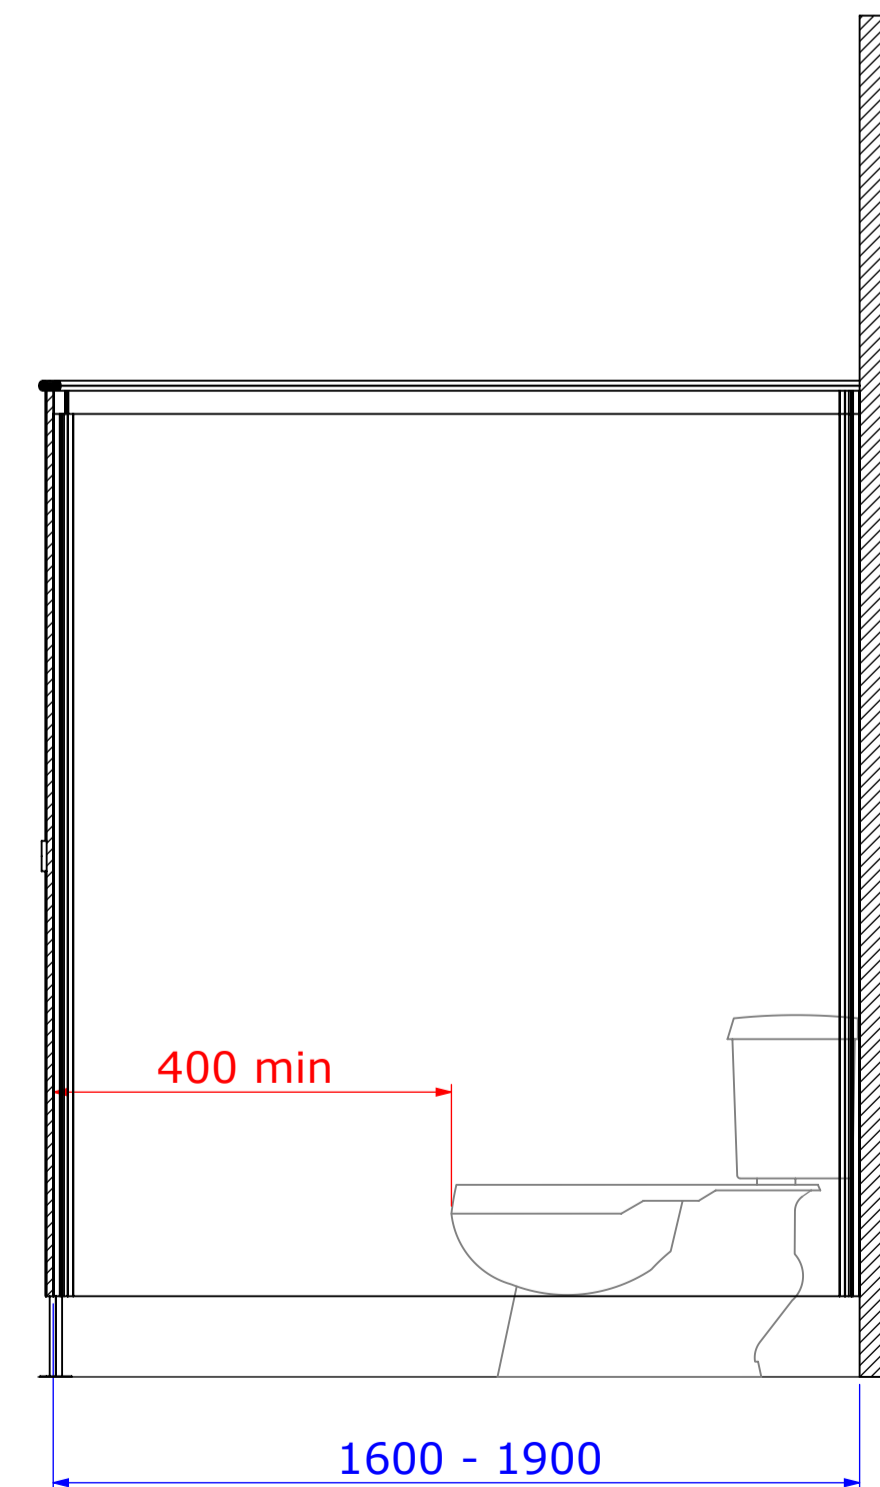

SECTION D-D

Key	NZBC G1/AS1 min Req. ■	Resco Standard ■
RESOCO	Drawing Name 3 Door LH Return incl. Accessible	
	Scale 1:15	Date Oct 2014
Resco Limited Ph: 09 415 4720 Or: 07 850 1025 www.resco.co.nz	System Resco Series 5000	Code NZBC G1/AS1
	 <i>Standard cubicle systems</i>	
	Issue	1