




PLAN VIEW

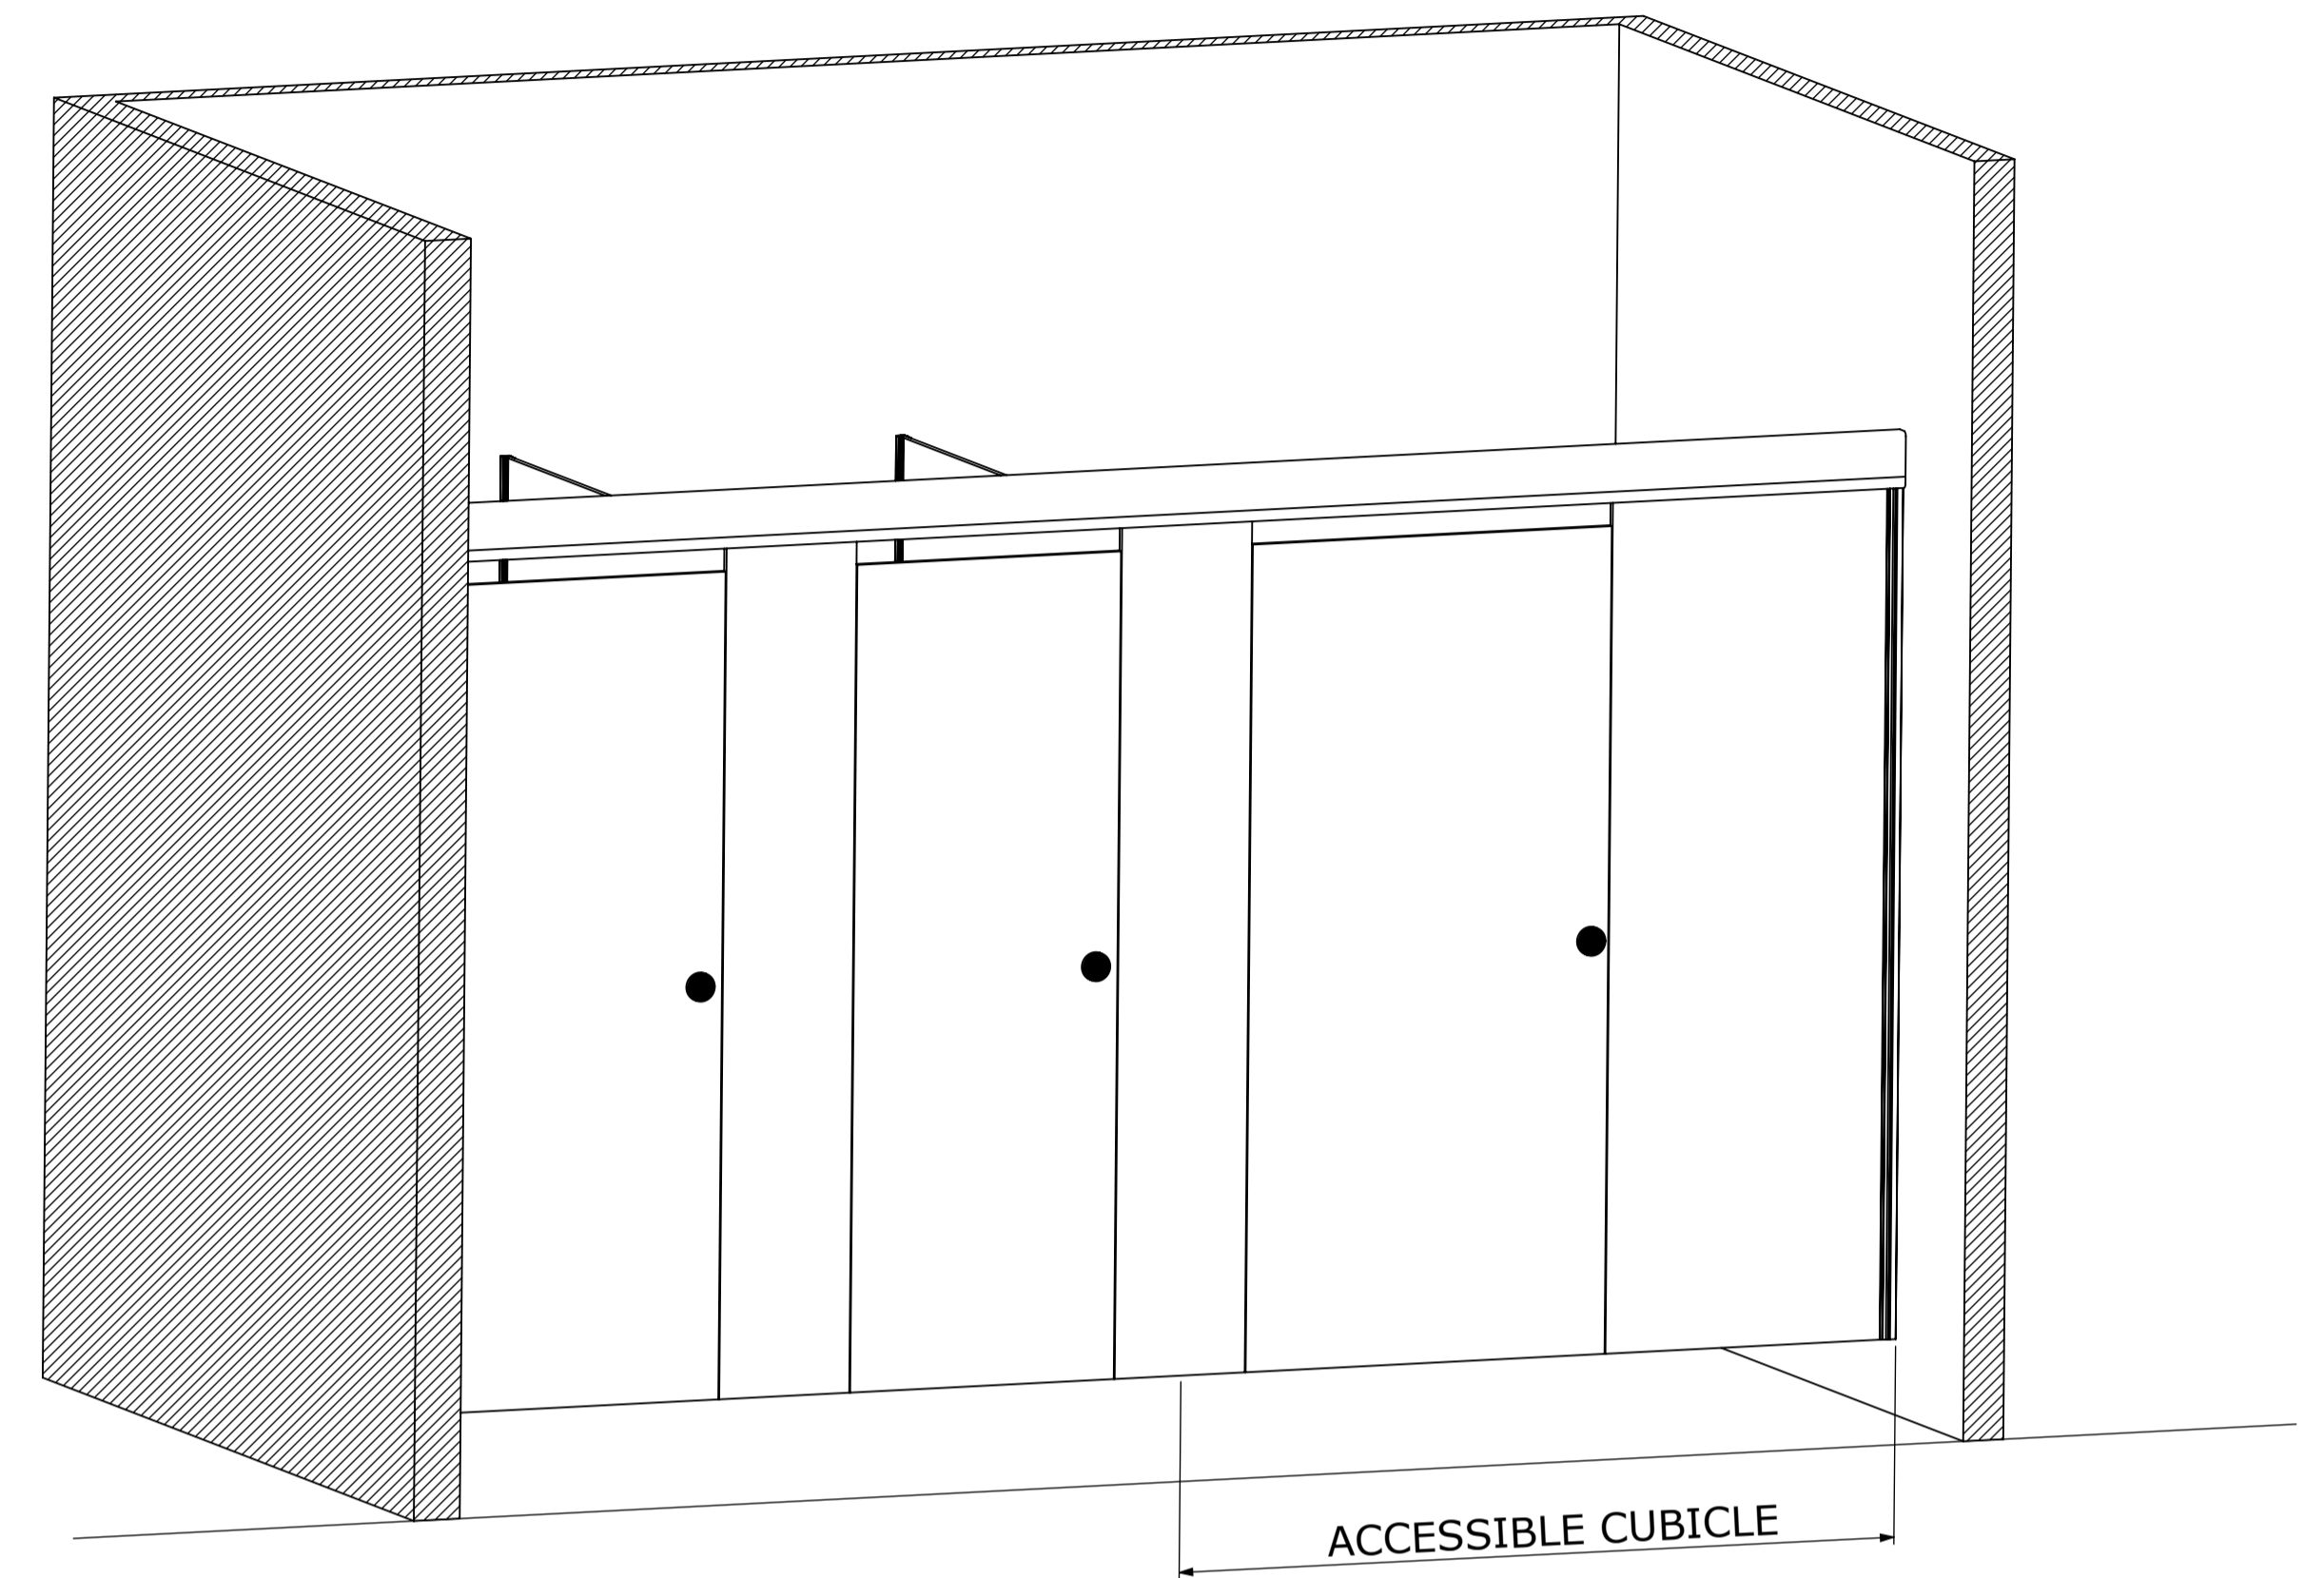

ISOMETRIC VIEW

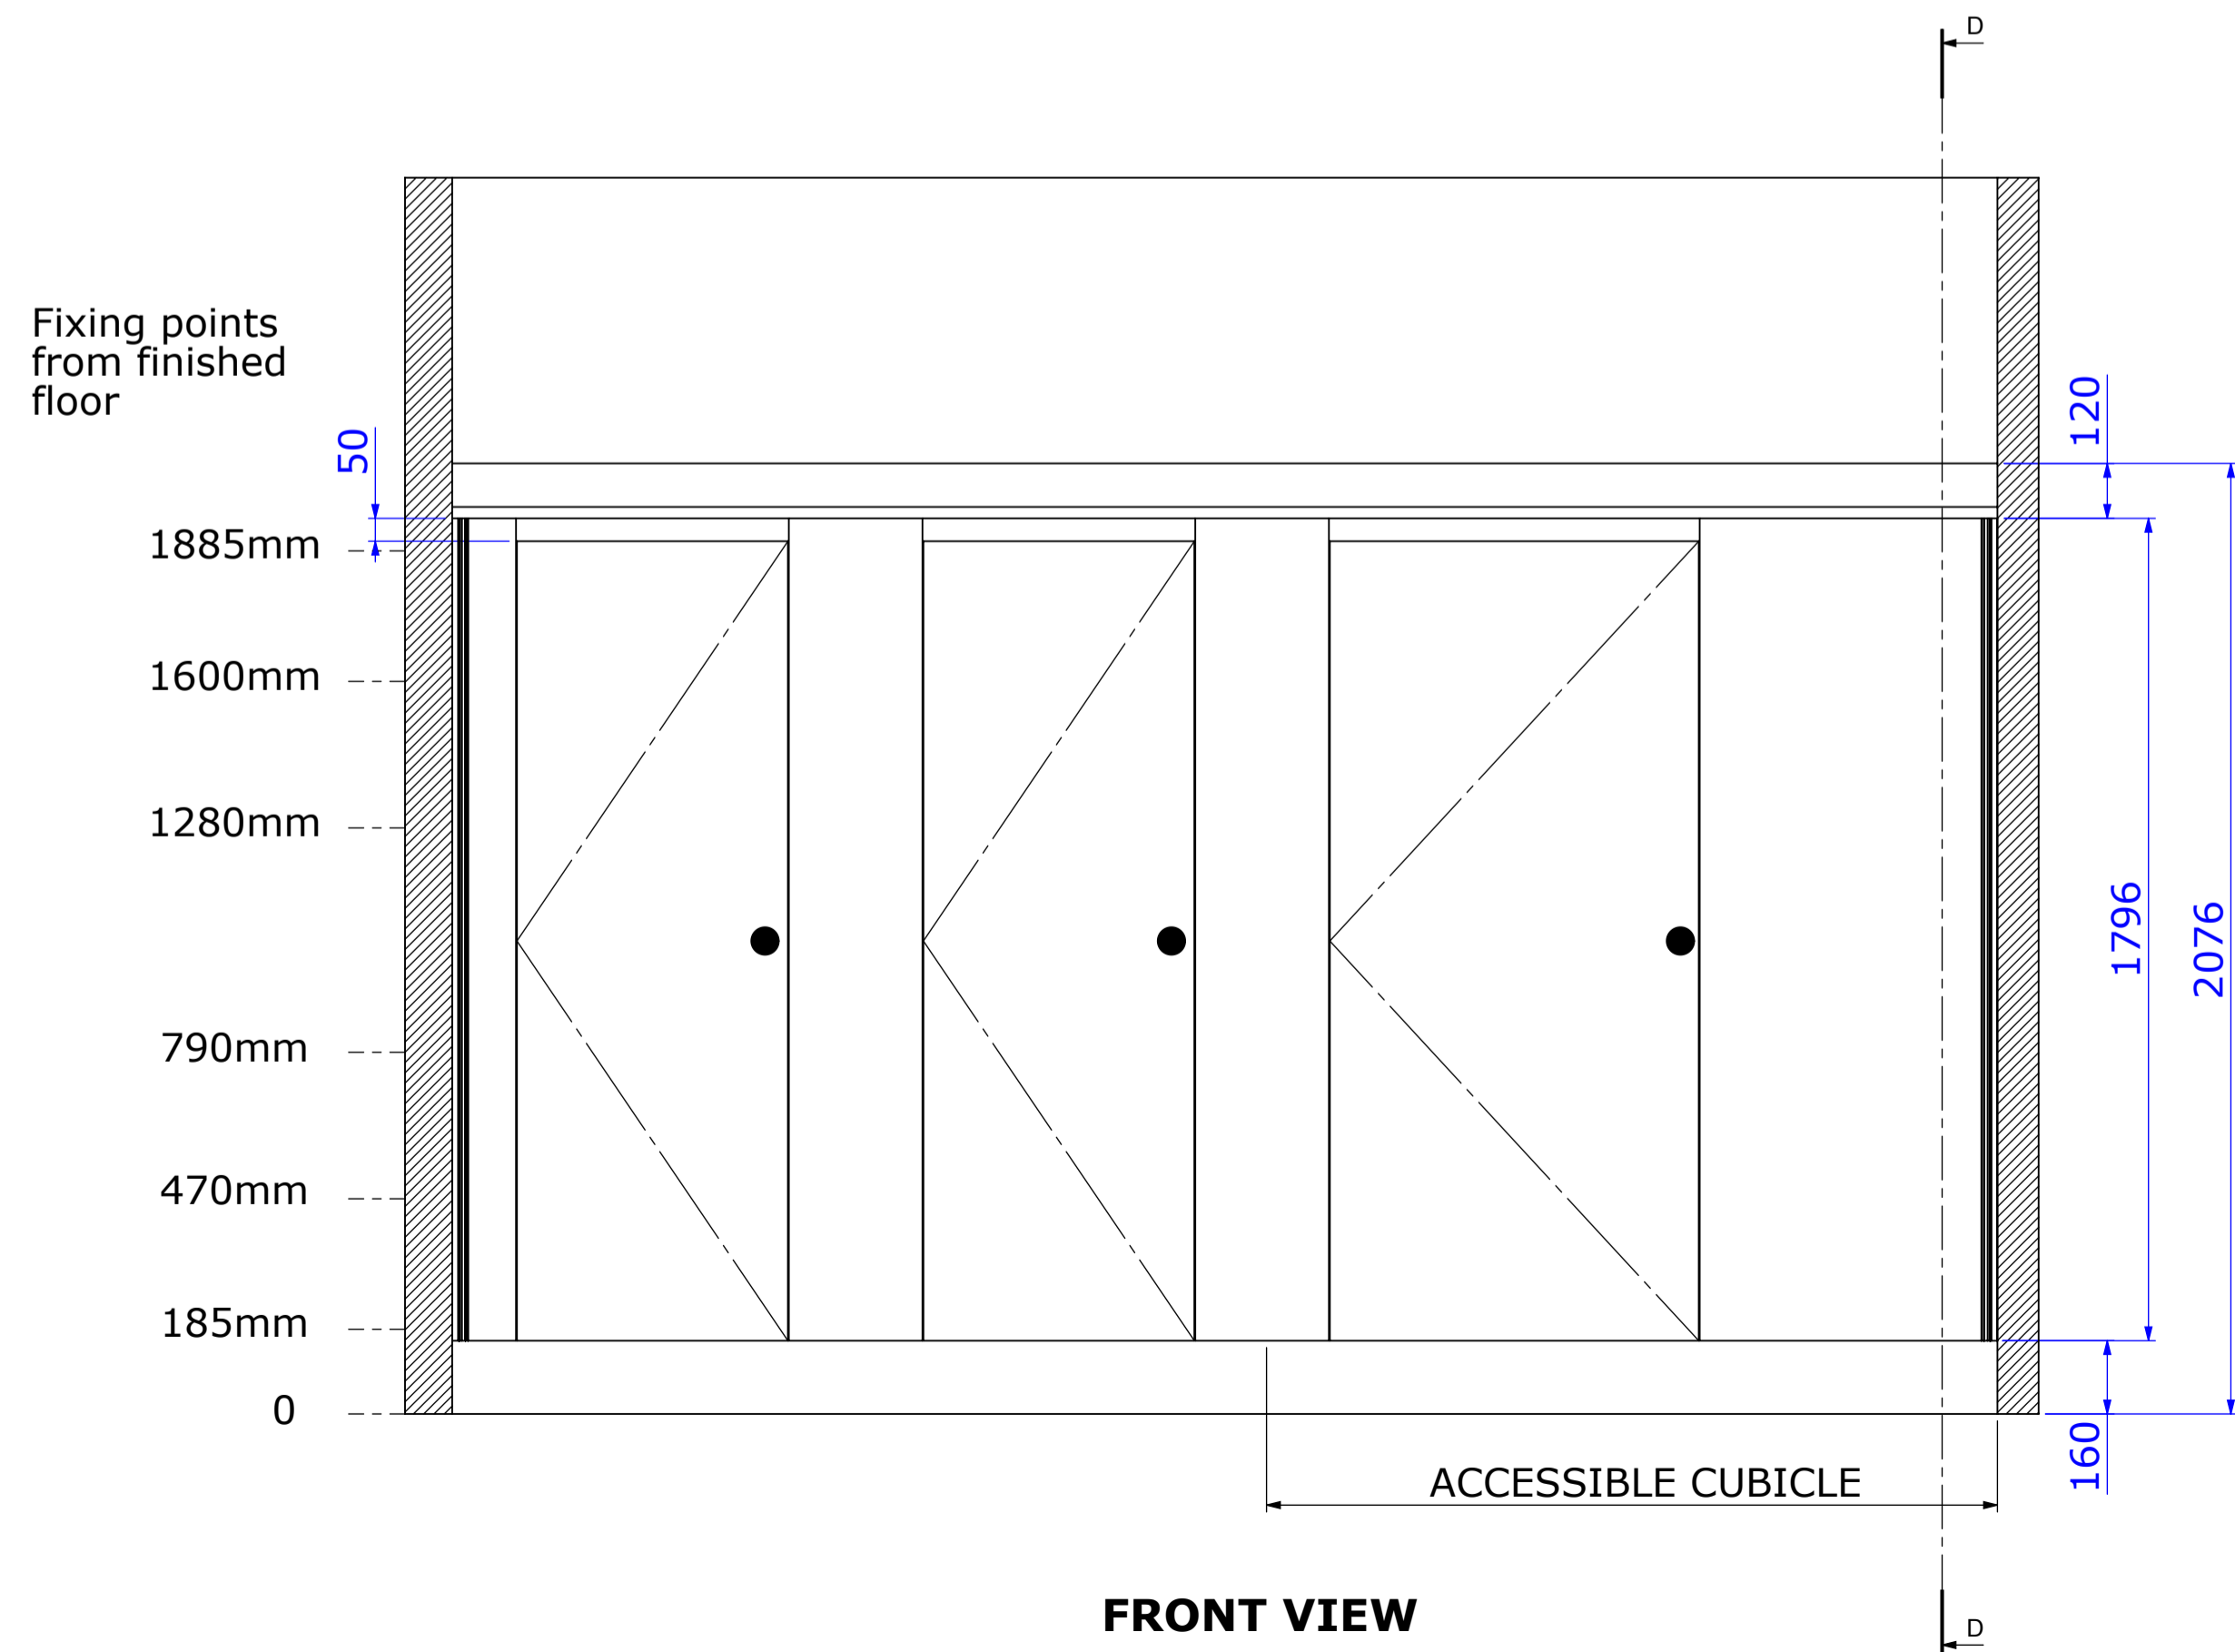


FRONT VIEW

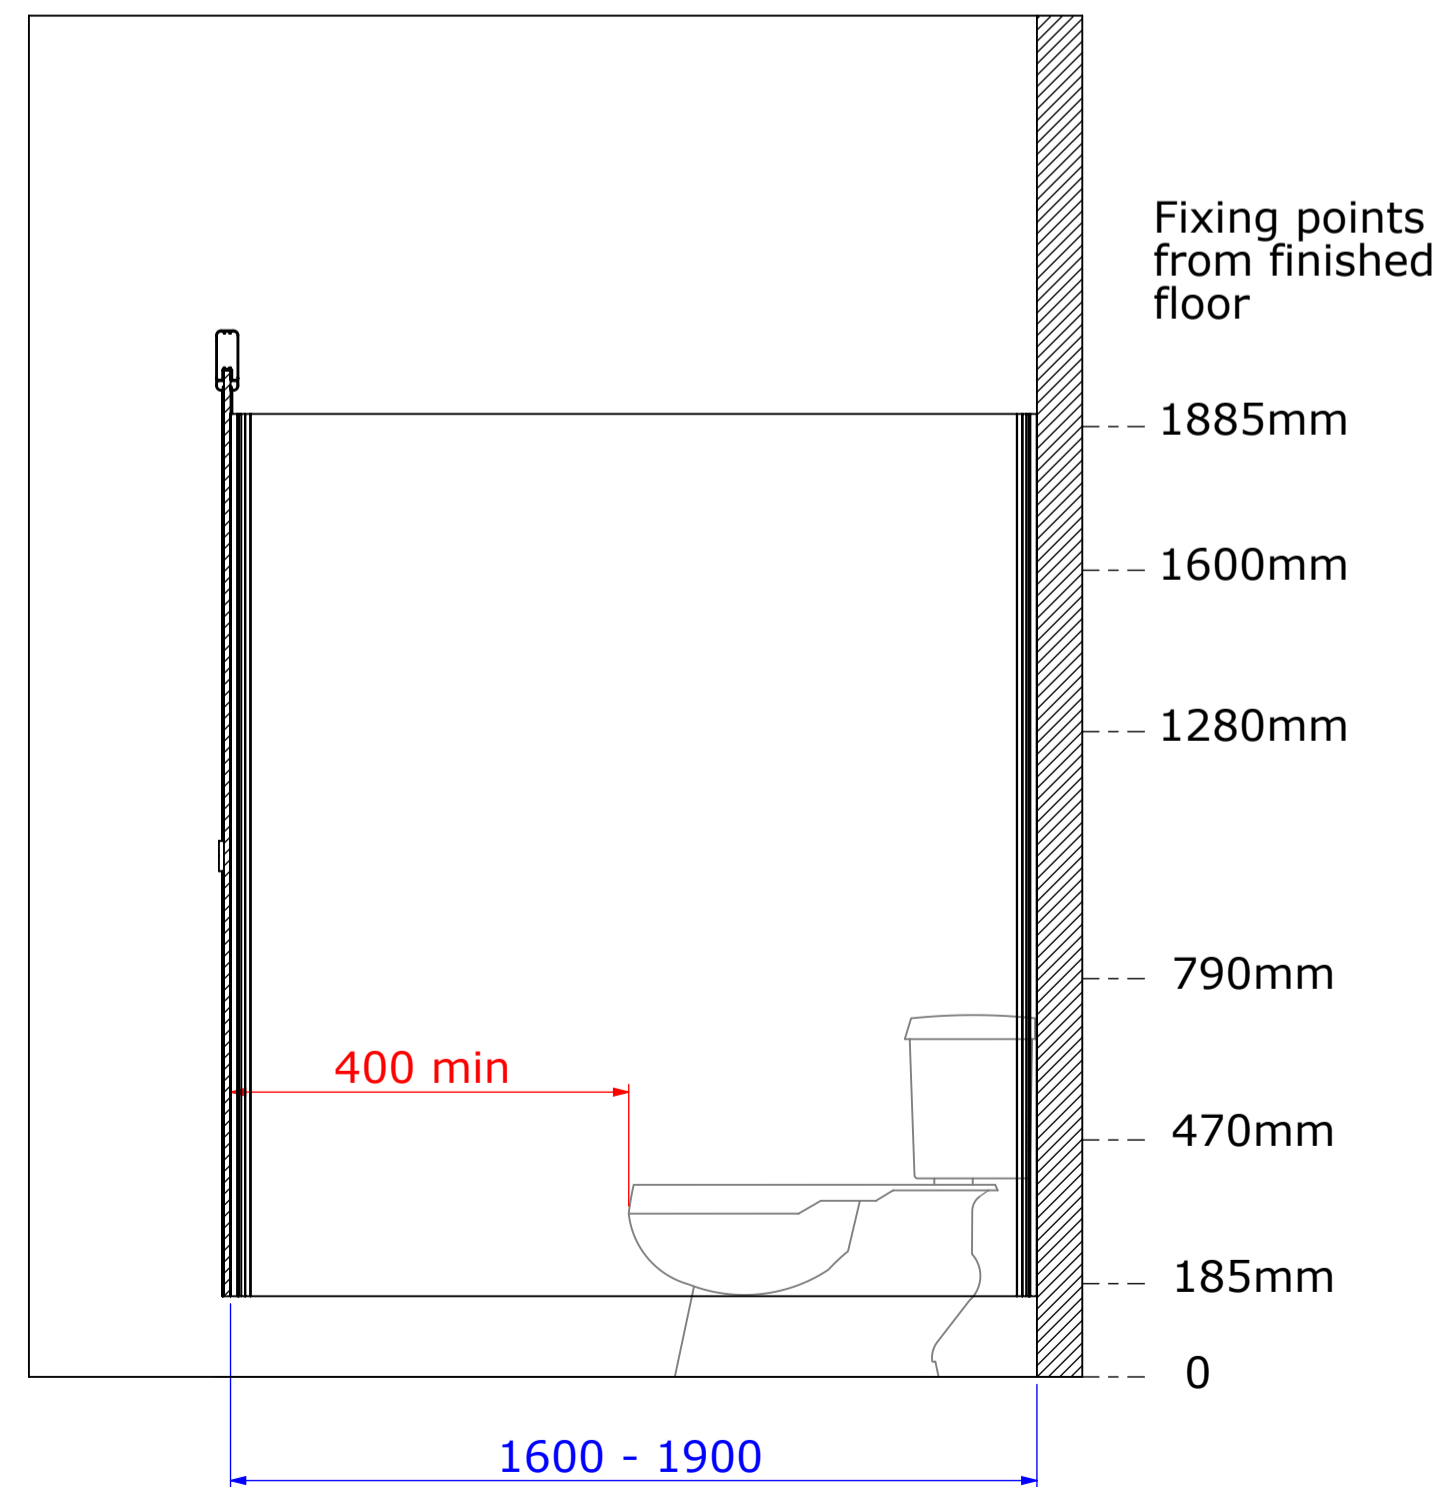

SECTION D-D

Cubicles can be to a maximum of 5.7 meters wide.

If an accessible unit then a pedestal will be required as fascia will be over 250mm.

Key	NZBC G1/AS1 min Req. ■	Resco Standard ■
RESOCO	Drawing Name 3 Door Wall to Wall incl. Accessible	
	Scale 1:15	Date Oct 2014
Resco Limited Ph: 09 415 4720 Or: 07 850 1025 www.resco.co.nz	System MultiCube	Code NZBC G1/AS1
	 Issue 1	